


NOTE A: SEE GENERATED LOCKBOX LOCATION DRAWINGS FOR FINAL LOCKBOX PLACEMENT CONFIRMATION.

NOTE B: SEE GENERATED BACKBOX DRAWINGS FOR FINAL PLACEMENT CONFIRMATION.

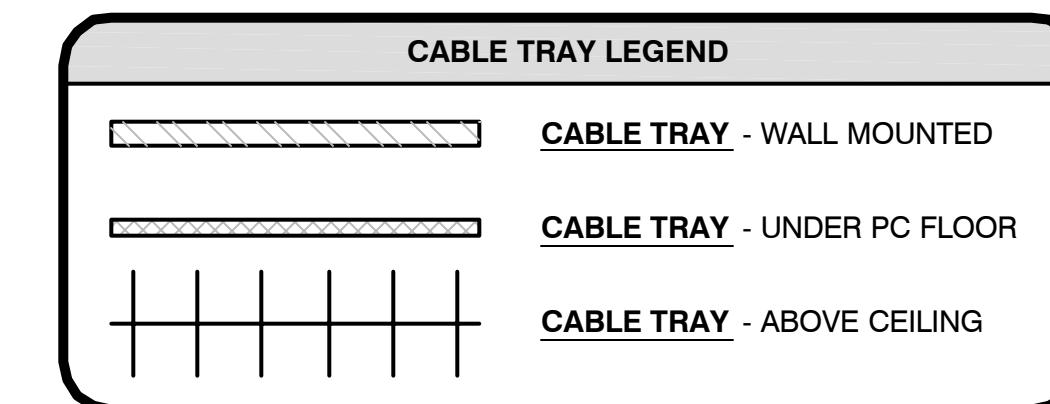

1 FLOOR PLAN - EQUIPMENT LOCATIONS
 AV1.01 SCALE: 1/4" = 1'-0"

PROJECT

SHEET TITLE
 FLOOR PLAN -
 EQUIPMENT LOCATIONS

DATE: 06-24-05
 DRAWN BY: RMH
 CHECKED BY:

REVISIONS		
DATE	BY	CK'D
07-10-05	RMH	-
07-20-05	RMH	-
08-19-05	RMH	-
09-16-05	RMH	-
11-03-05	RMH	-

JOB#: XXXX
AV1.01