


NOTE: ALL ITEMS ARE SHOWN HOOKED TO CRESTRON SYSTEM FOR CLARITY. THIS INCLUDES ALL OPTIONS.

NOTE: CAMERA - VADDIO 999-2404-000 - CEILING MOUNTED - DOME VERSION OF THIS CAMERA TO BE PURCHASED WHEN AVAILABLE

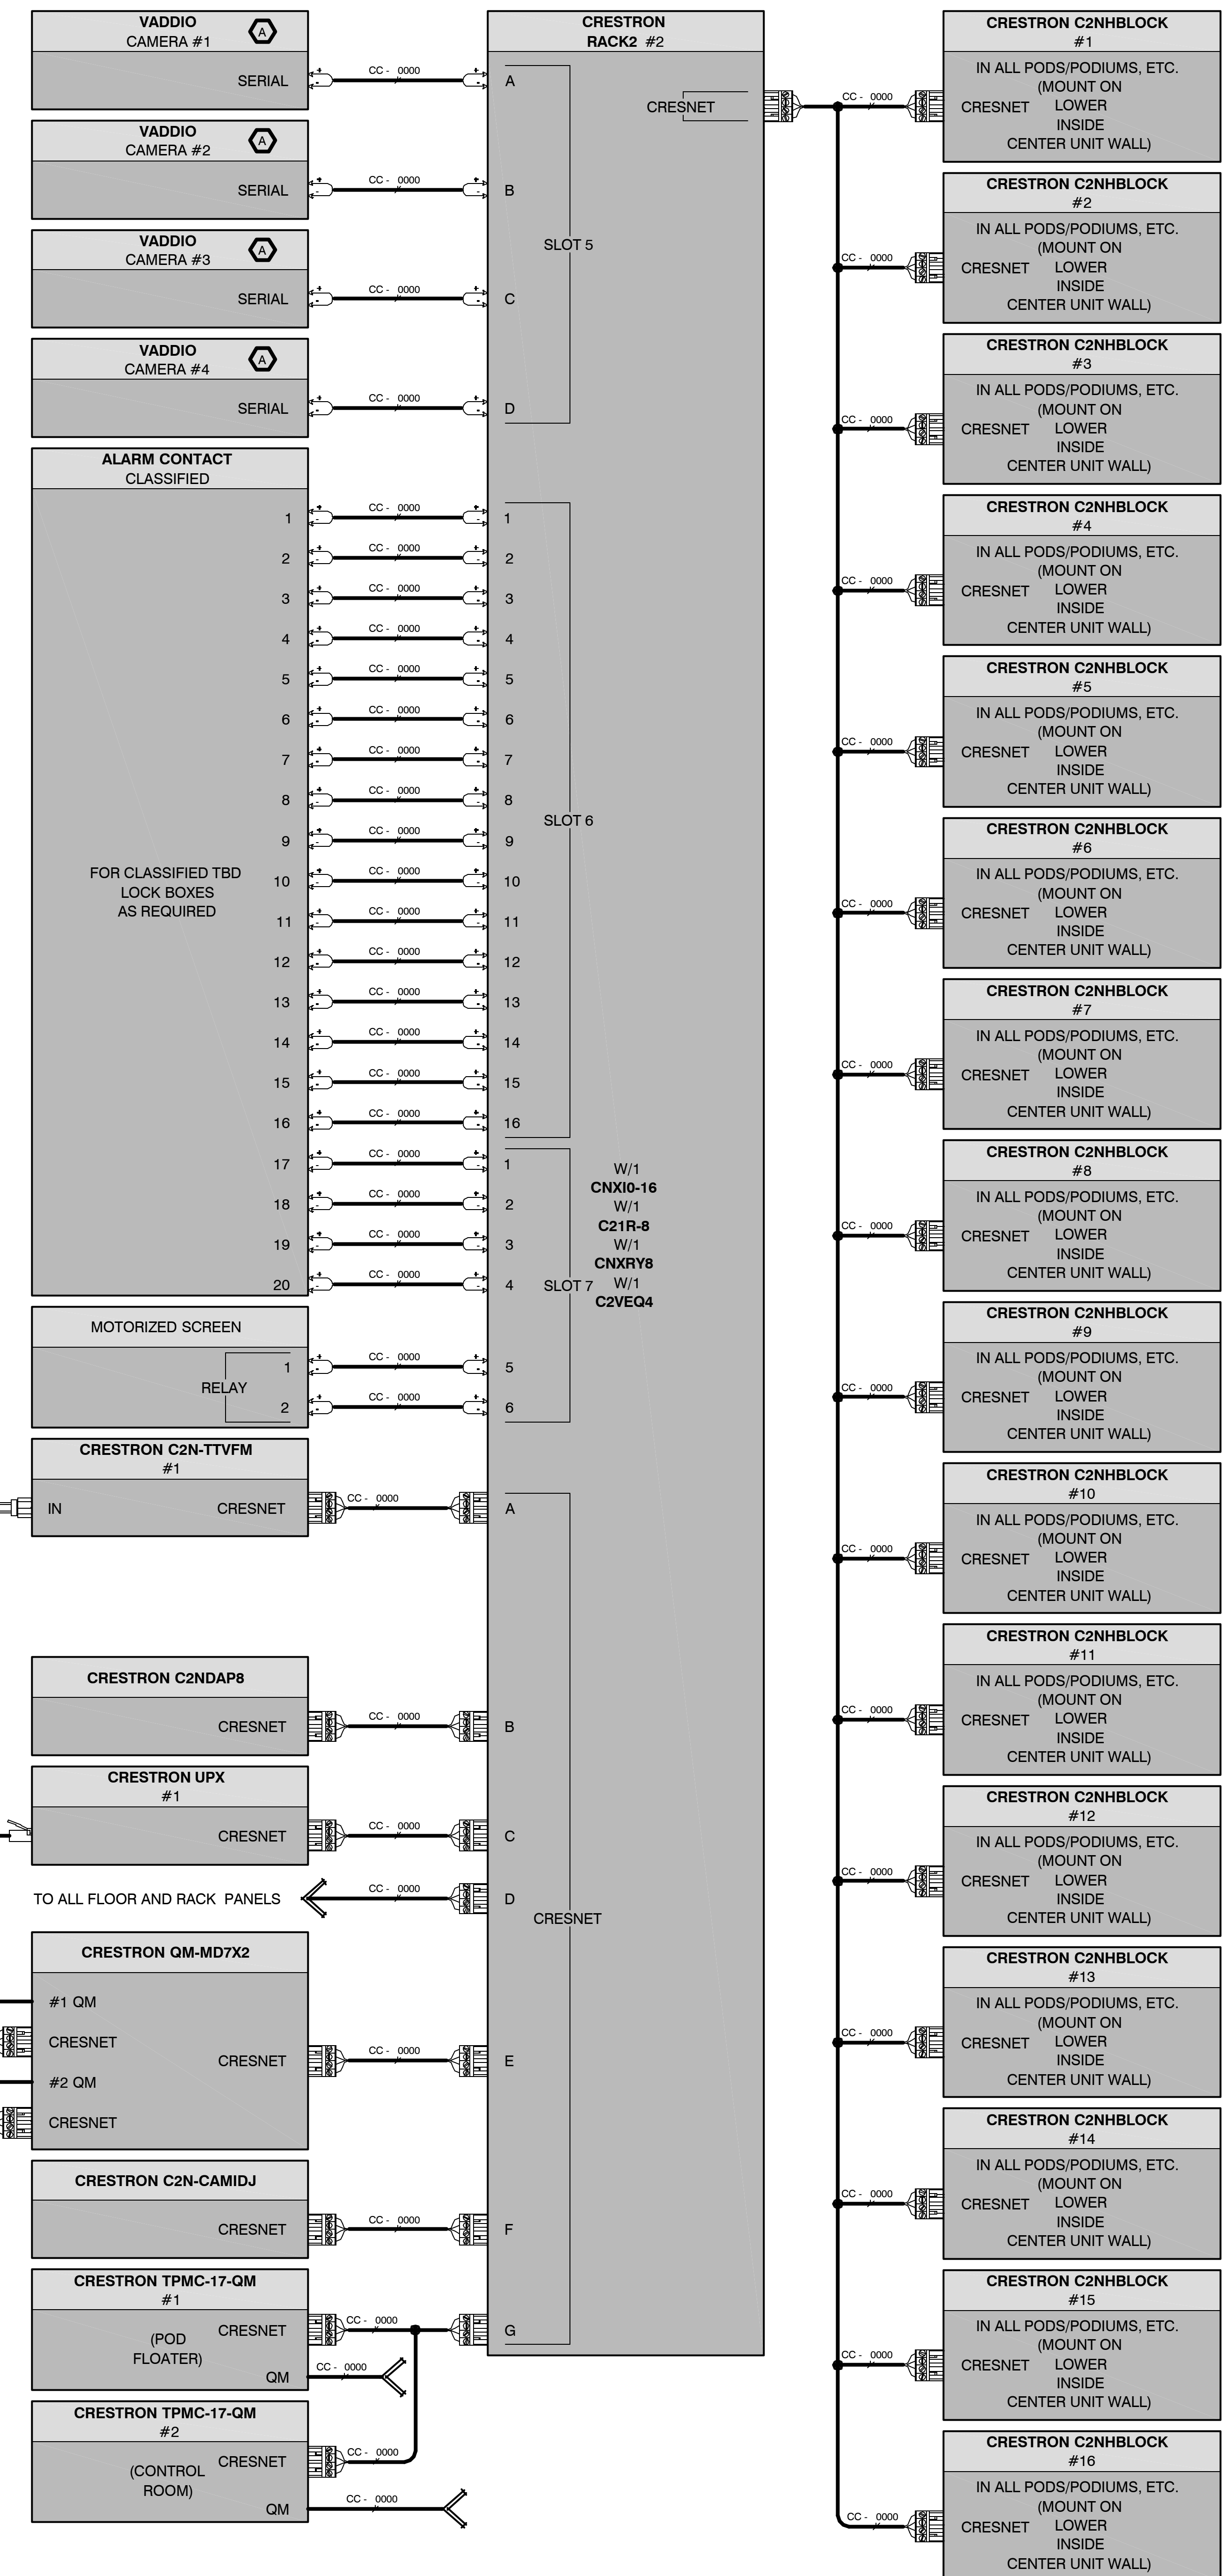

PROJECT

SHEET TITLE

EXPERIMENTATION CENTER CRESTRON

DATE: 06-24-05

DRAWN BY: RMH

CHECKED BY: -

REVISIONS

DATE	BY	CK'D
07-10-05	RMH	-
07-20-05	RMH	-
08-19-05	RMH	-
09-16-05	RMH	-
11-03-05	RMH	-

JOB#: XXXX

AV3.09